



Vertical Installation

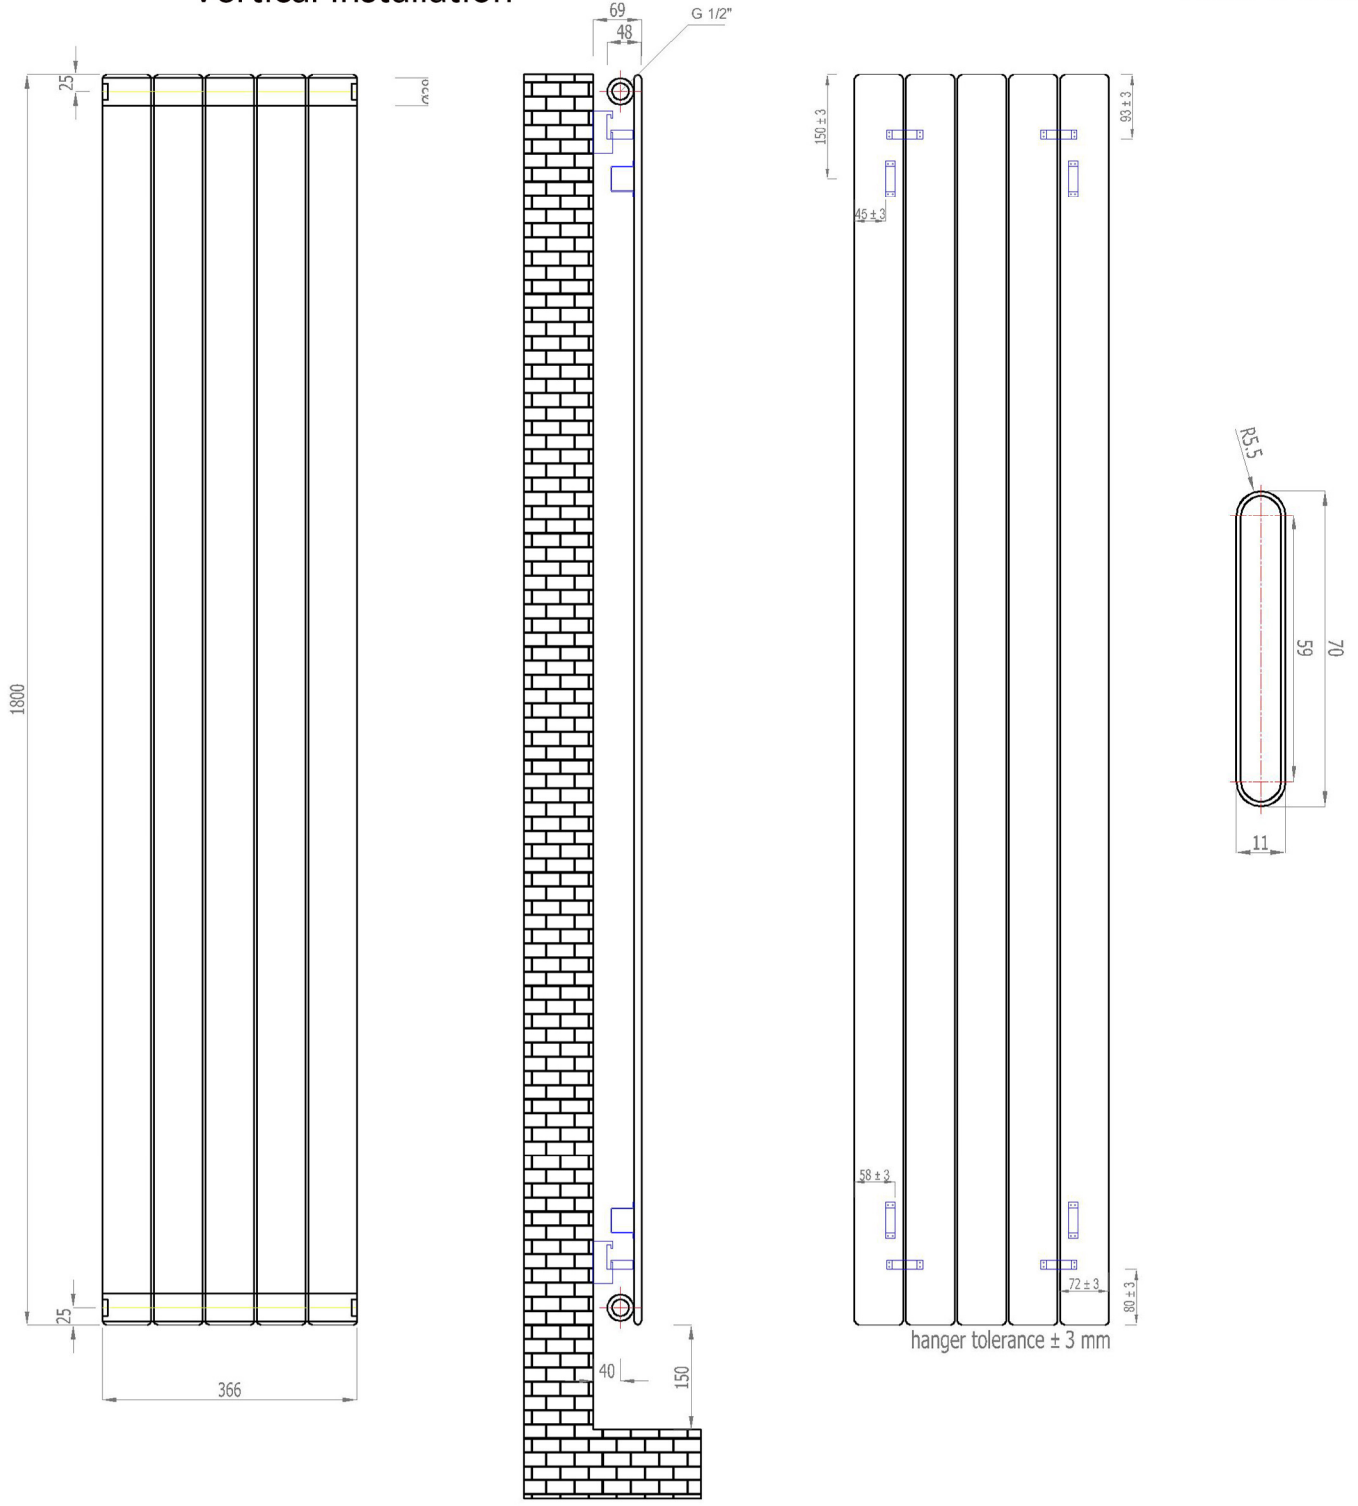

Horizontal Installation

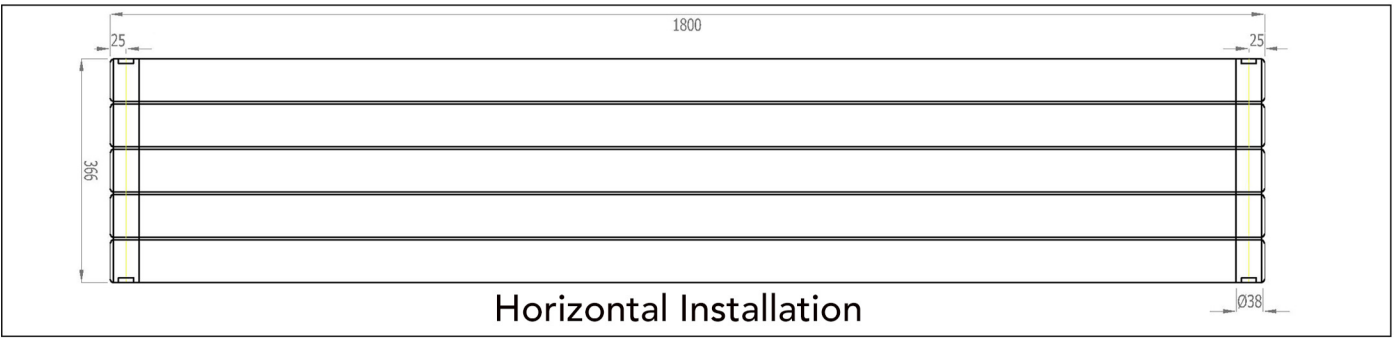

Vertical Installation :	Horizontal Installation :
Tappings : 366mm.	Tappings : 1750mm.
Tappings from wall : 40mm.	Tappings from wall : 40mm.
Distance from wall : 69mm.	Distance from wall : 69mm.

Eastbrook 

Eastbrook Road, Gloucester GL4 3DB
 Technical Helpline : 01452 317890
 Mon - Fri / 8am - 5pm
 Email : technical@eastbrookco.com