



**Addington Type10**  
1800 x 440 mm

**Vertical Installation**

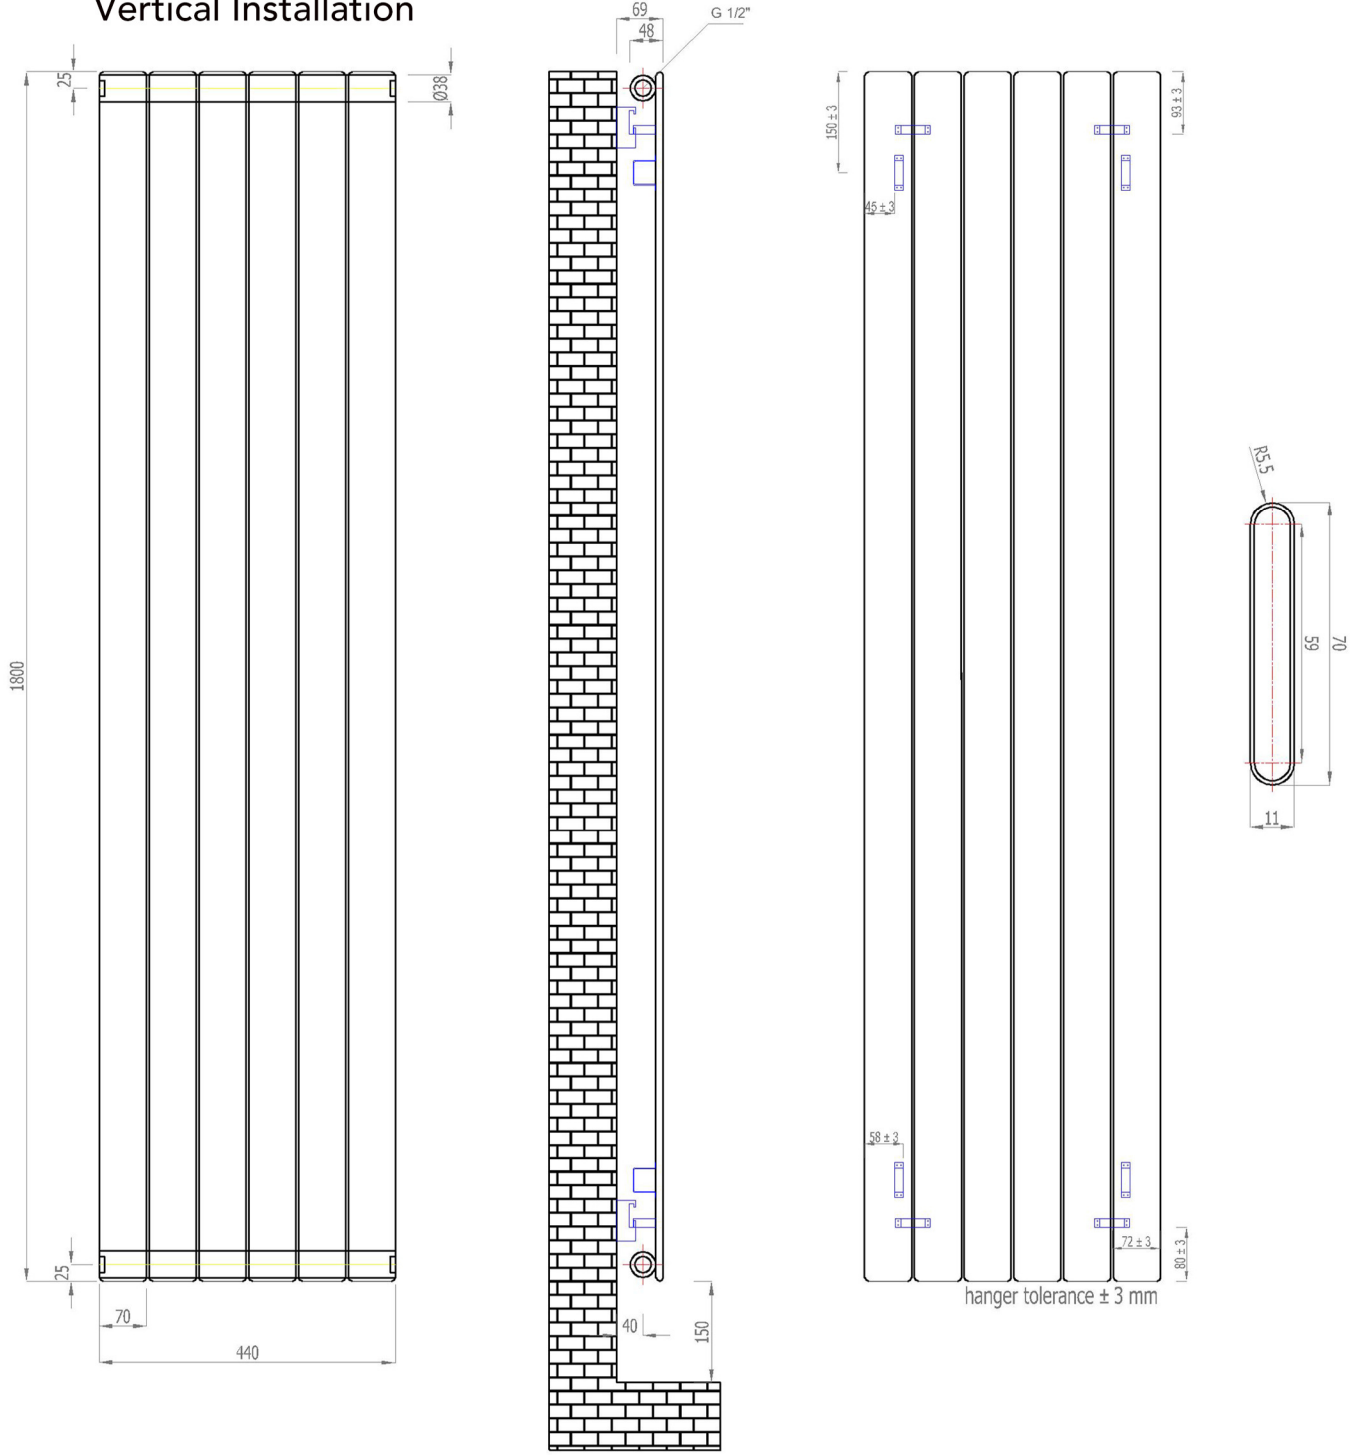

**Horizontal Installation**

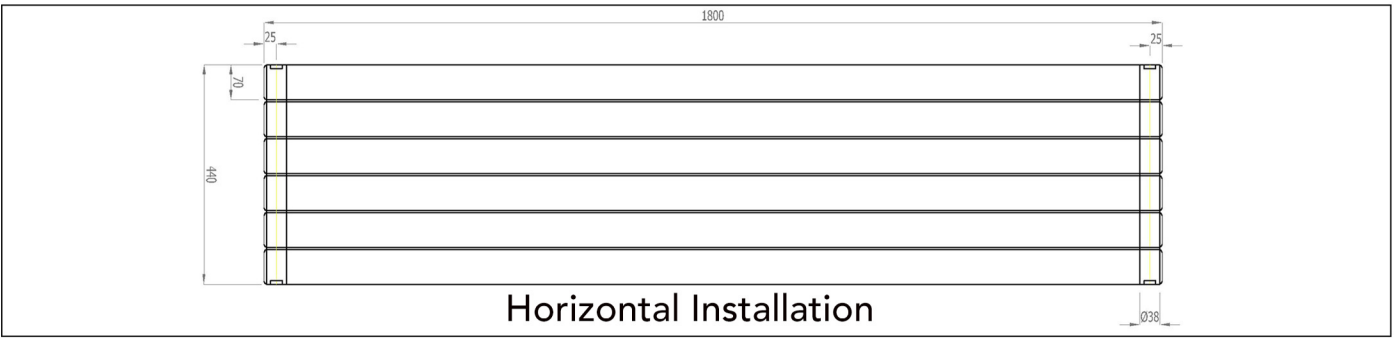

<b>Vertical Installation :</b>	<b>Horizontal Installation :</b>
Tappings : 440mm.	Tappings : 1750mm.
Tappings from wall : 40mm.	Tappings from wall : 40mm.
Distance from wall : 69mm.	Distance from wall : 69mm.

**Eastbrook** 

Eastbrook Road, Gloucester GL4 3DB  
 Technical Helpline : 01452 317890  
 Mon - Fri / 8am - 5pm  
 Email : [technical@eastbrookco.com](mailto:technical@eastbrookco.com)