


Vertical Installation

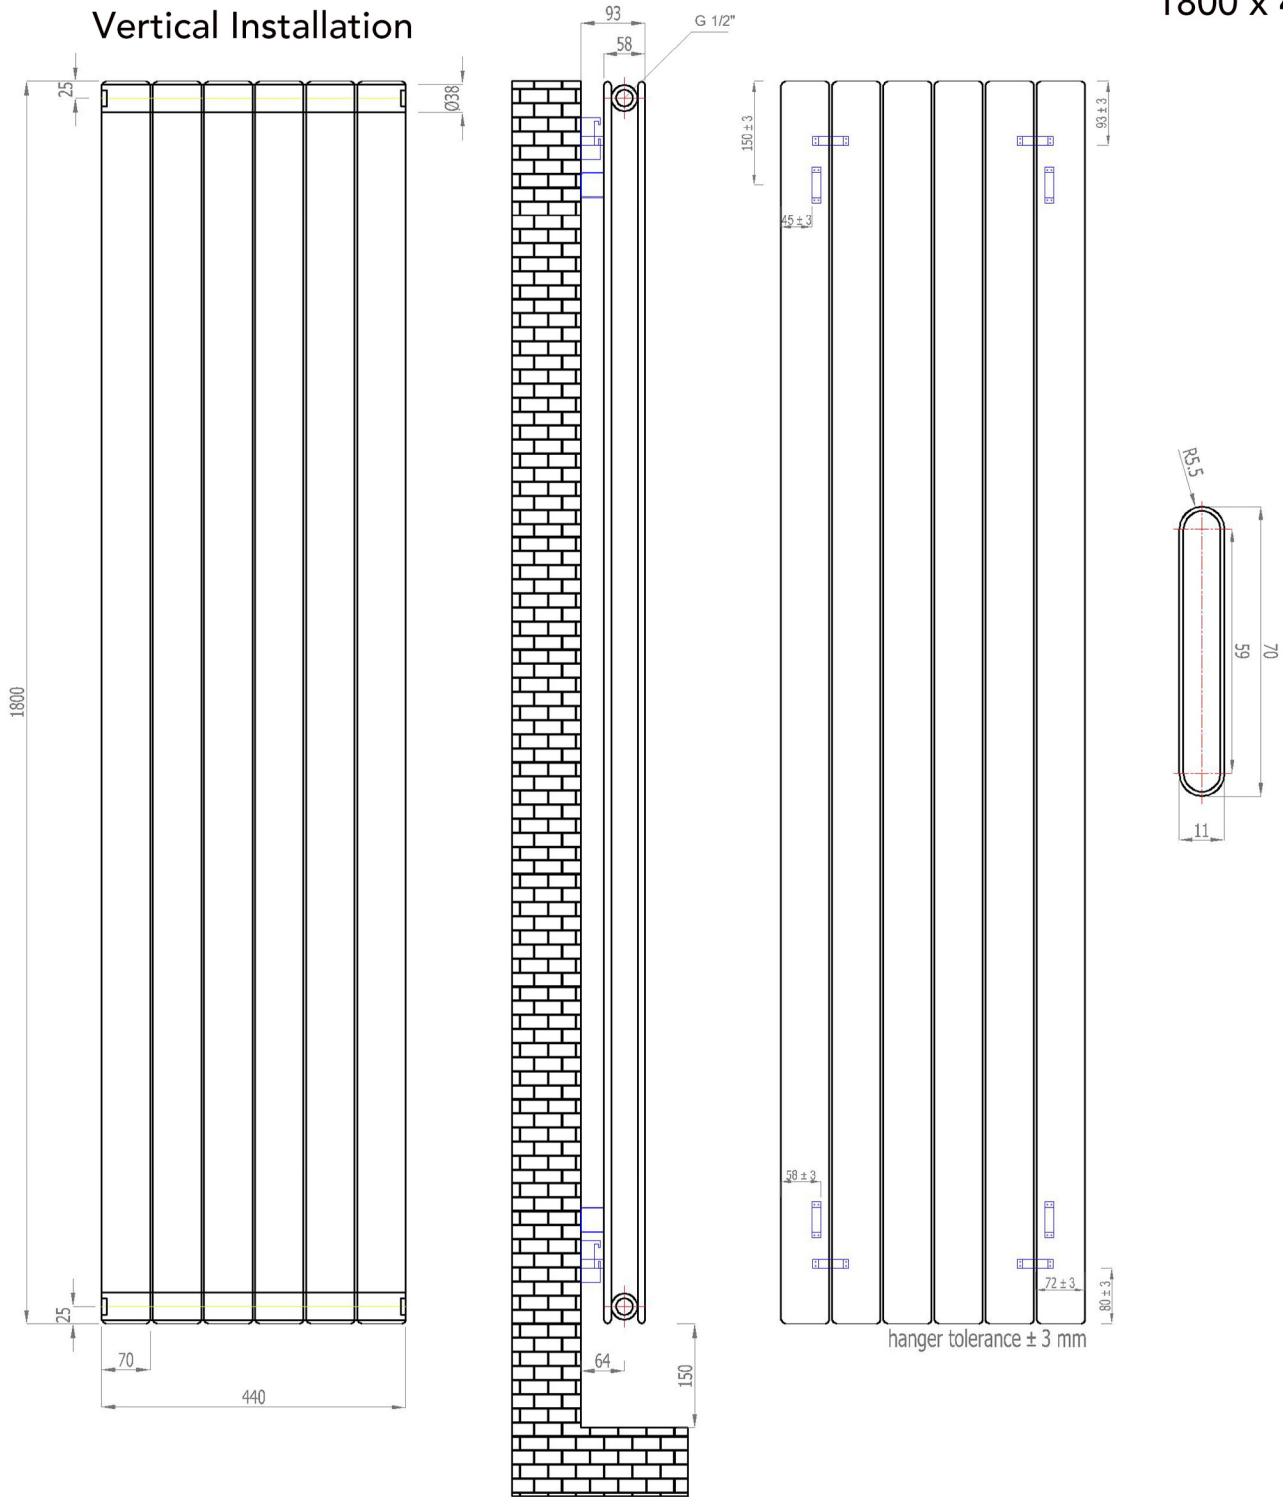

Horizontal Installation

Vertical Installation :

Tappings : 440mm.  
Tappings from wall : 64mm.  
Distance from wall : 93mm.

Horizontal Installation :

Tappings : 1750mm.  
Tappings from wall : 64mm.  
Distance from wall : 93mm.