



Vertical Installation

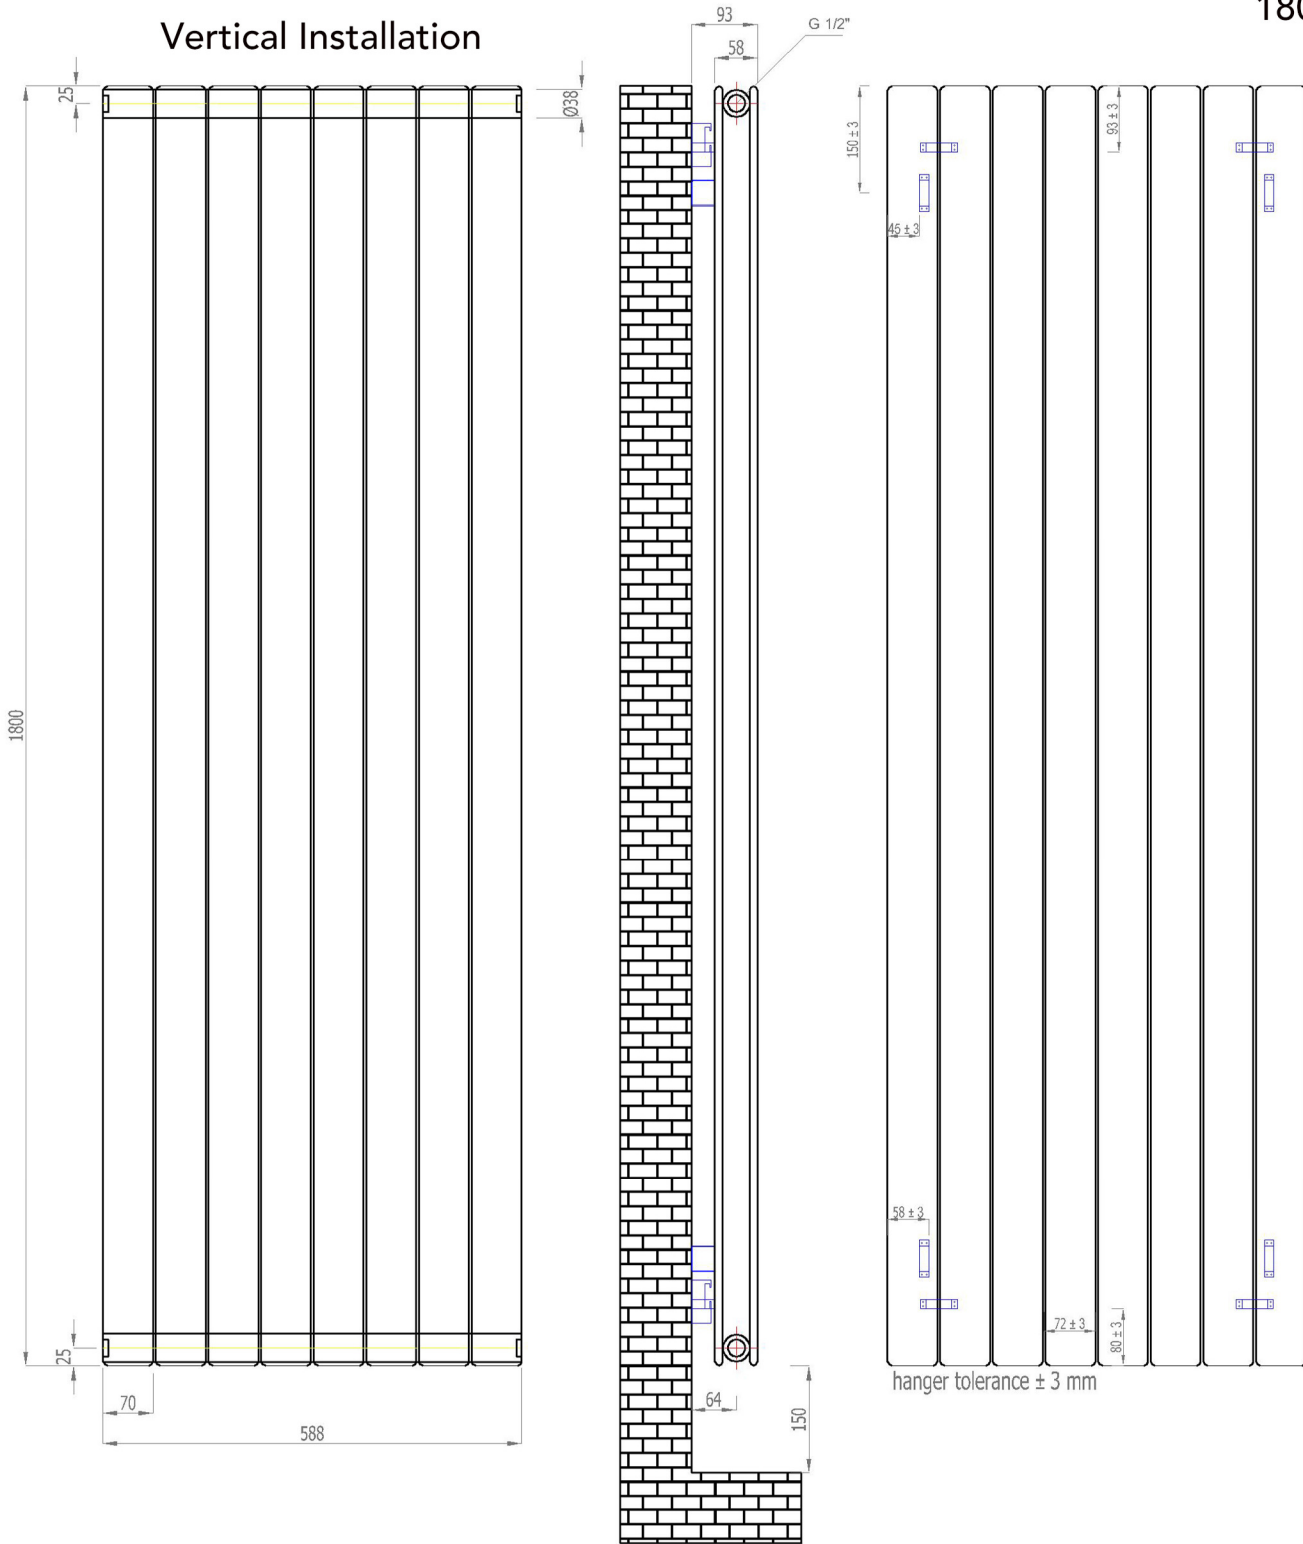

Horizontal Installation

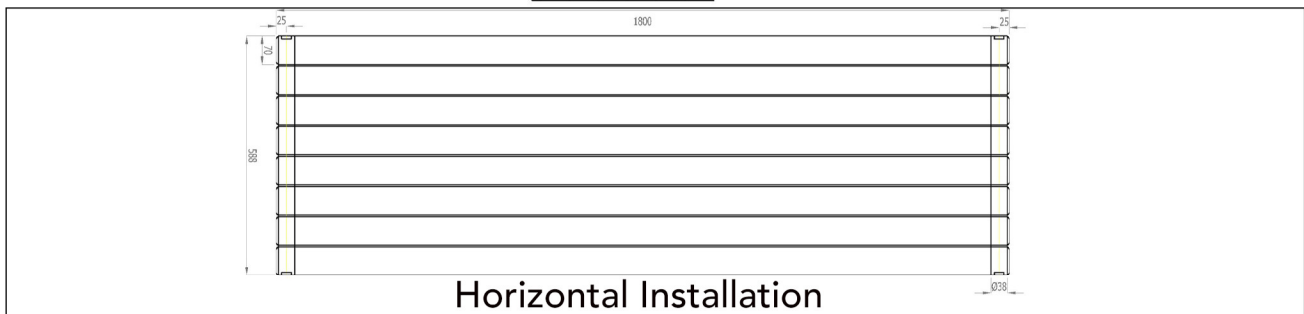

Vertical Installation :

Tappings : 588mm.
Tappings from wall : 64mm.
Distance from wall : 93mm.

Horizontal Installation :

Tappings : 1750mm.
Tappings from wall : 64mm.
Distance from wall : 93mm.

Eastbrook 

Eastbrook Road, Gloucester GL4 3DB
 Technical Helpline : 01452 317890
 Mon - Fri / 8am - 5pm
 Email : technical@eastbrookco.com